


NOTE:
ALL HEIGHT DIMENSIONS REFERENCED TO UNFINISHED FLOOR

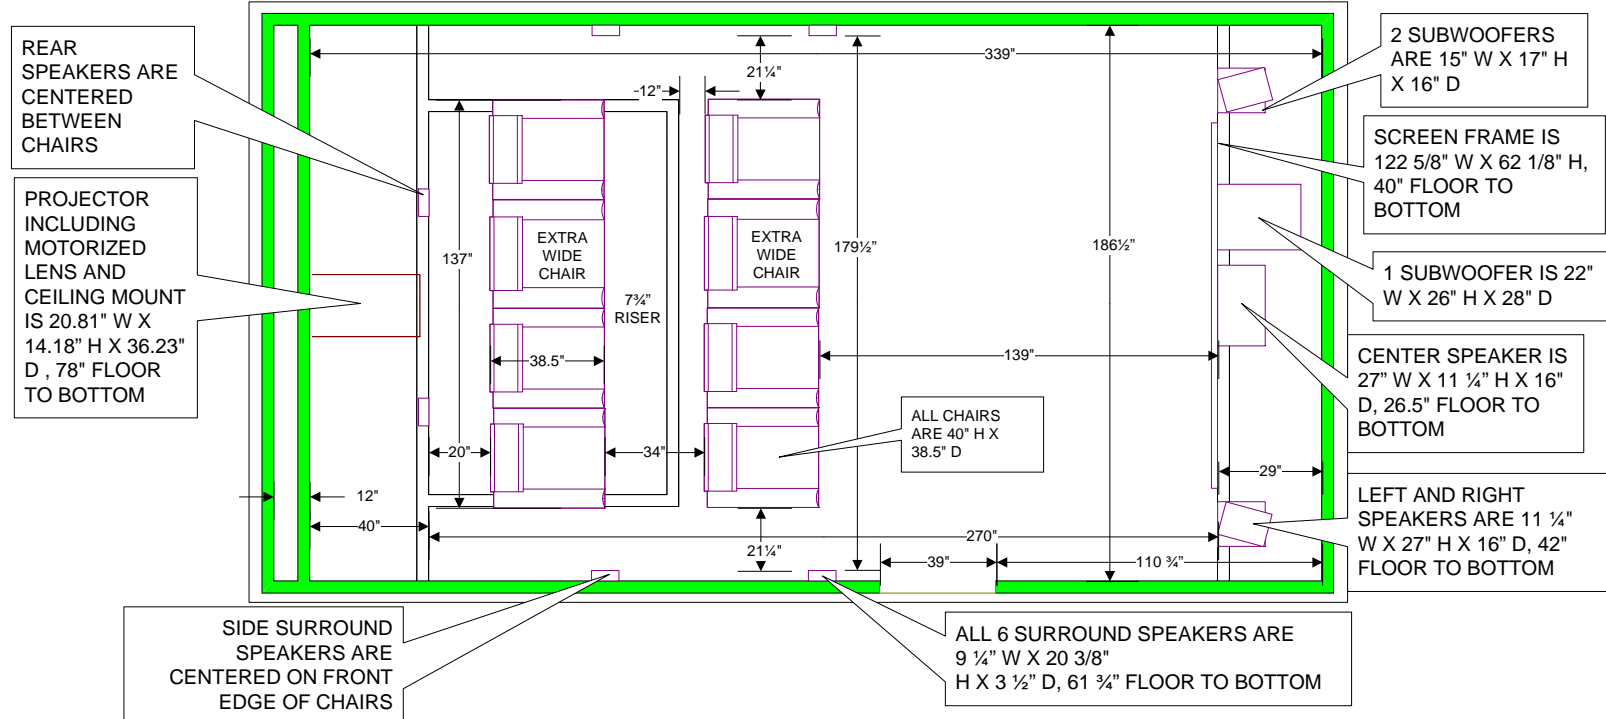

| TITLE | REV. | REVISION DESCRIPTION | DATE | BY | REVISED | SCALE | PAGE |
|----------------------------------|------|----------------------|------|----|-----------|---------------|----------|
| CEDIA FUTURE TECHNOLOGY PAVILION | | | | | 9/26/2011 | NONE | 47 OF 47 |
| DESCRIPTION | | | | | DATE | NEXT WIRE NO. | DRAWN BY |
| THEATER LAYOUT | | | | | 6/9/2011 | | DT |